



SP system rolet podtynkowych / flush mounted roller shutters / Unterputzsysteme


ZESTAWIENIE / ASSEMBLY / STÜCKLISTE

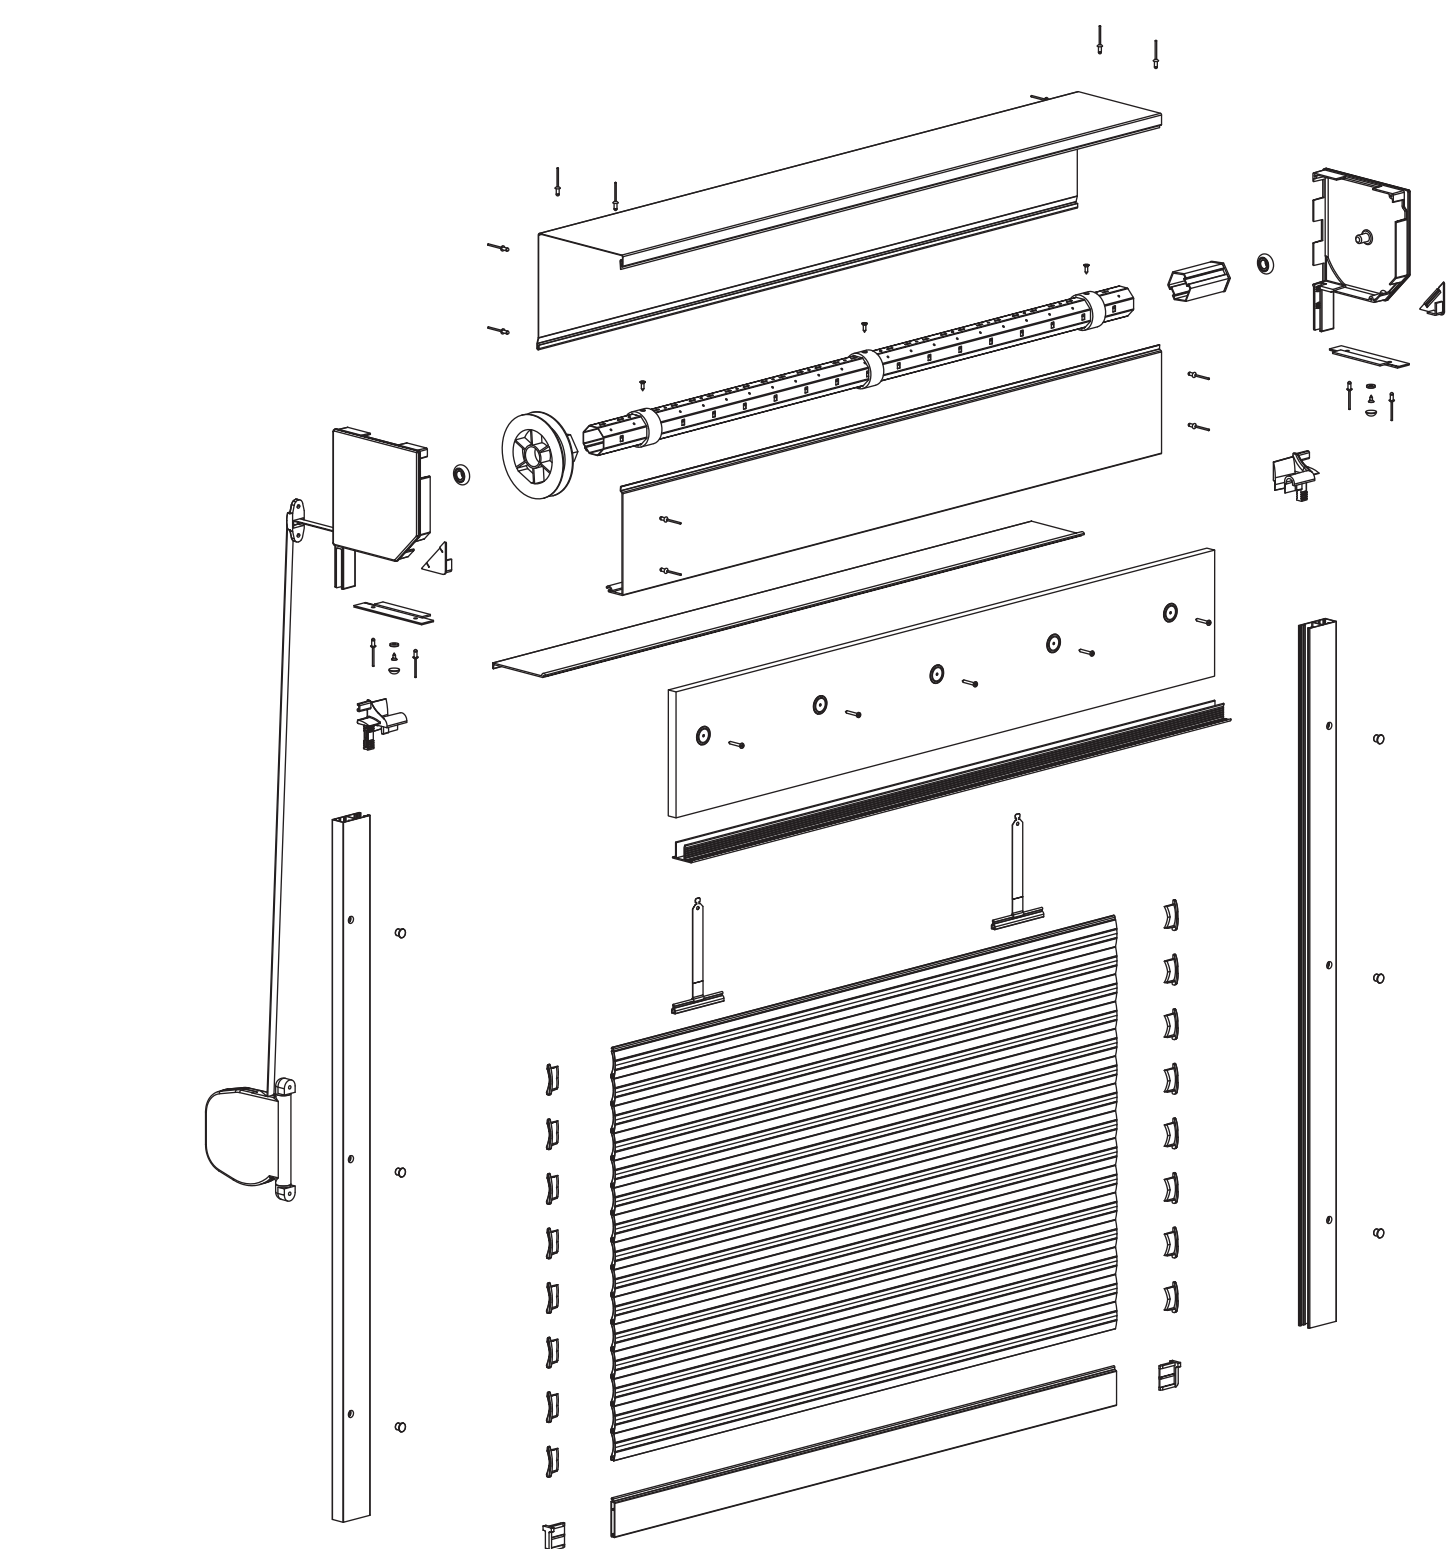


PROFILE / PROFILES / PROFILE

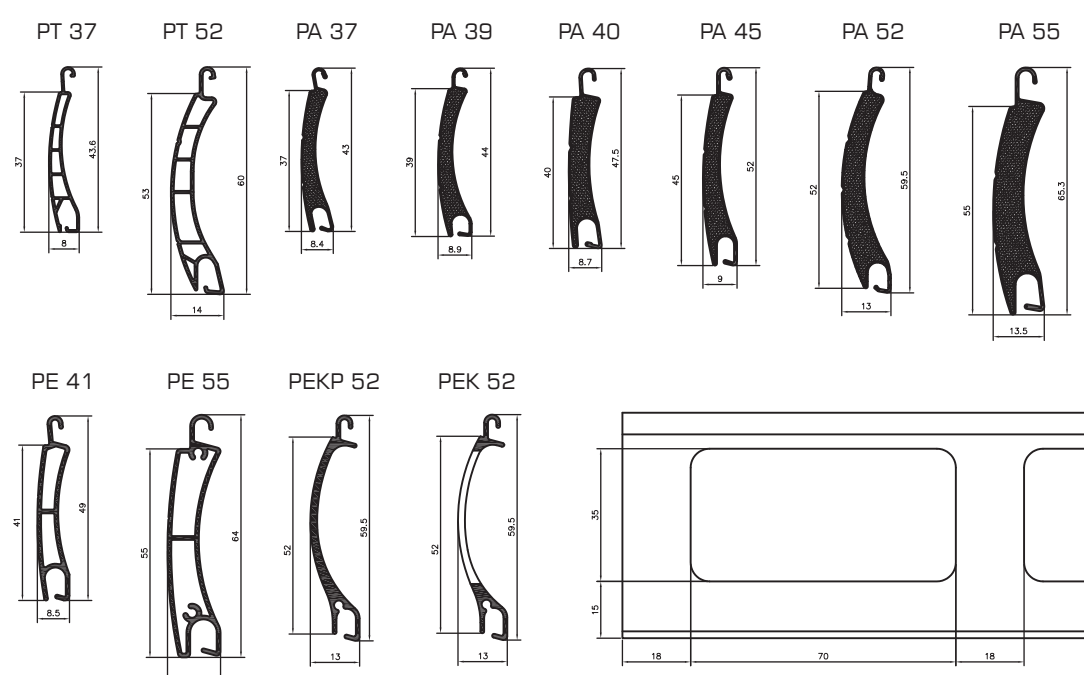


LISTWY DOLNE / ENDSLATS / ENDSTÄBE

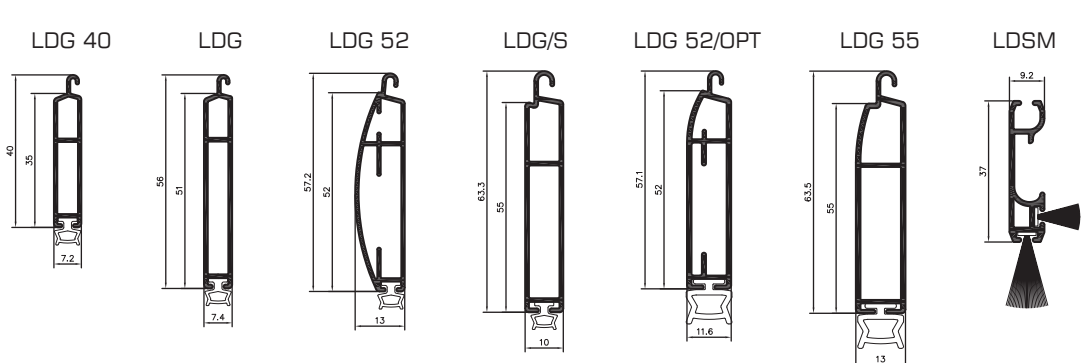

SKRZYŃKI / SHUTTER BOXES / KÄSTEN

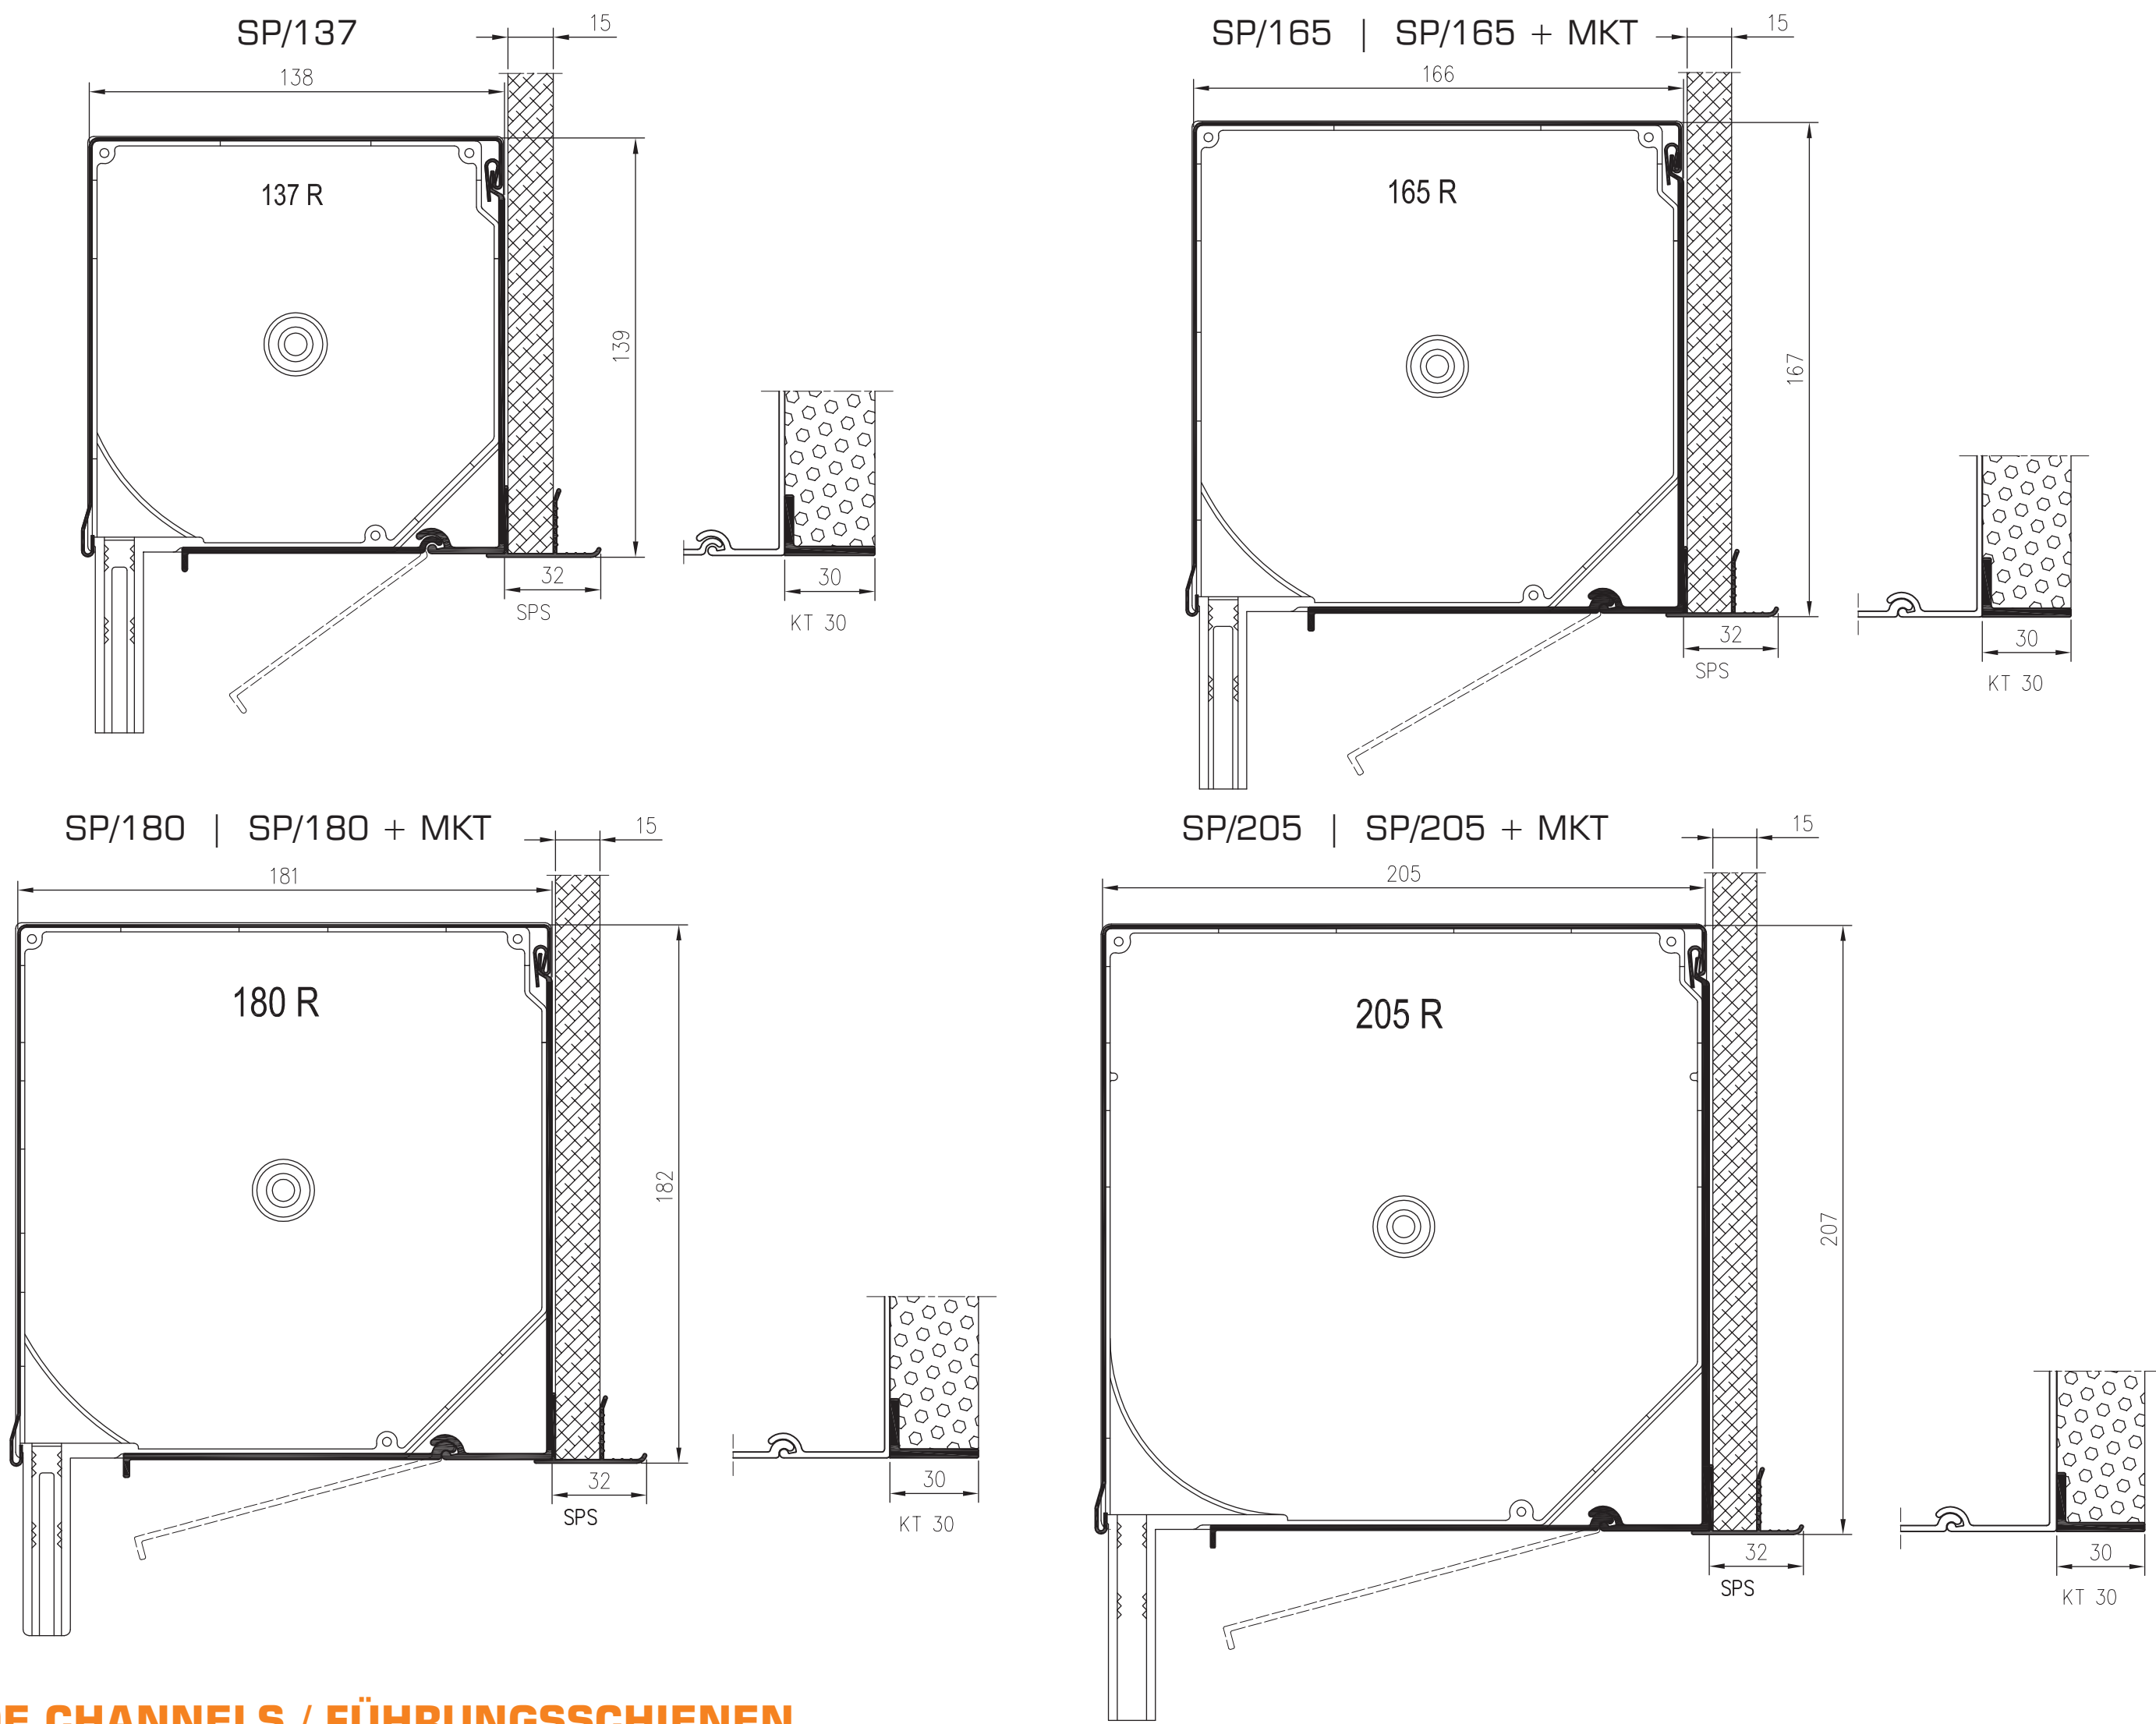


PROWADNICE / GUIDE CHANNELS / FÜHRUNGSSCHIENEN

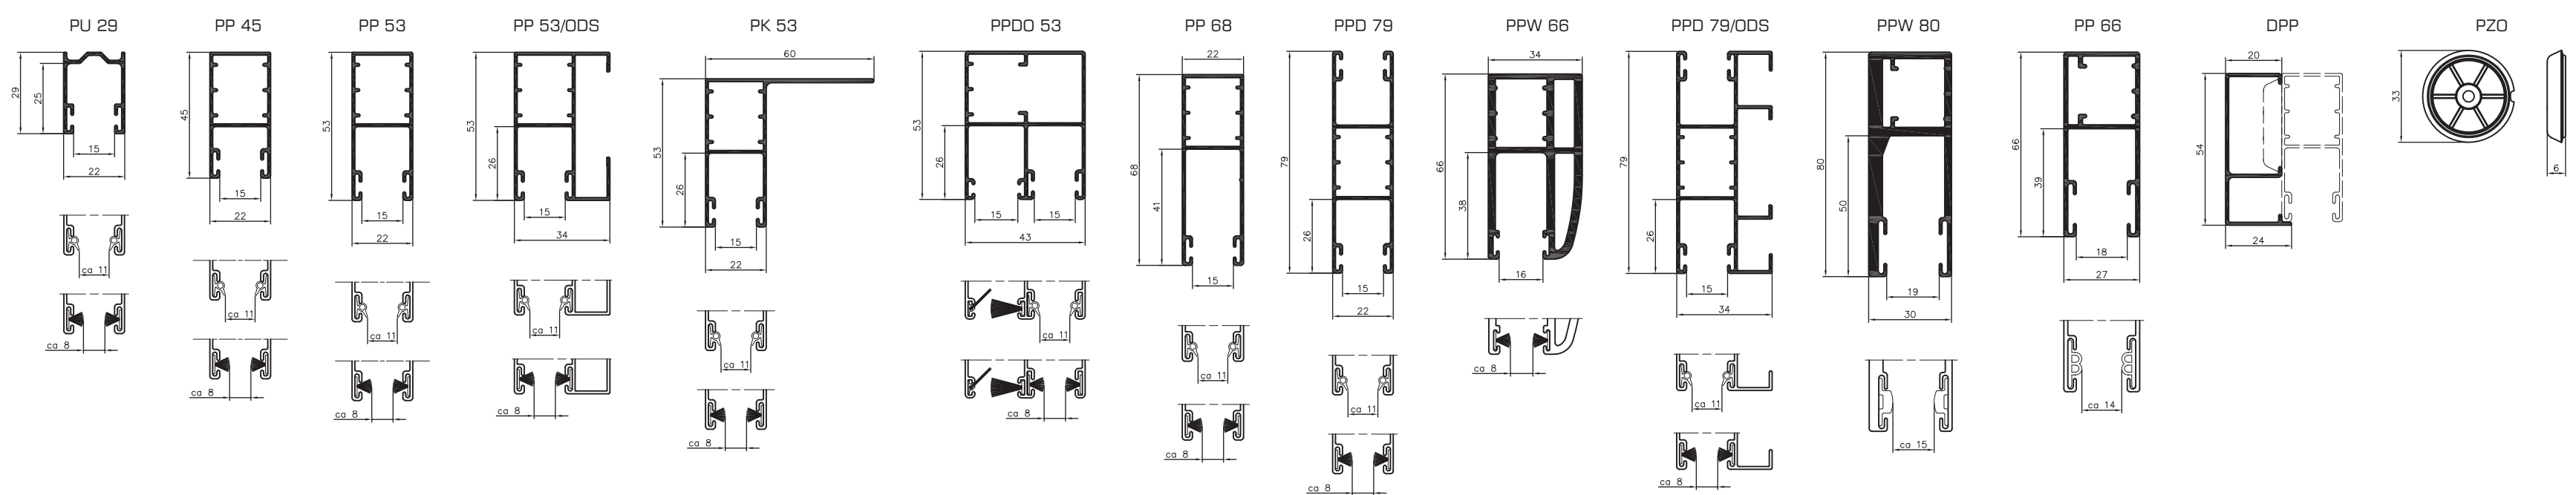


SP-E system rolet podtynkowych / flush mounted roller shutters / Unterputzsysteme


ZESTAWIENIE / ASSEMBLY / STÜCKLISTE

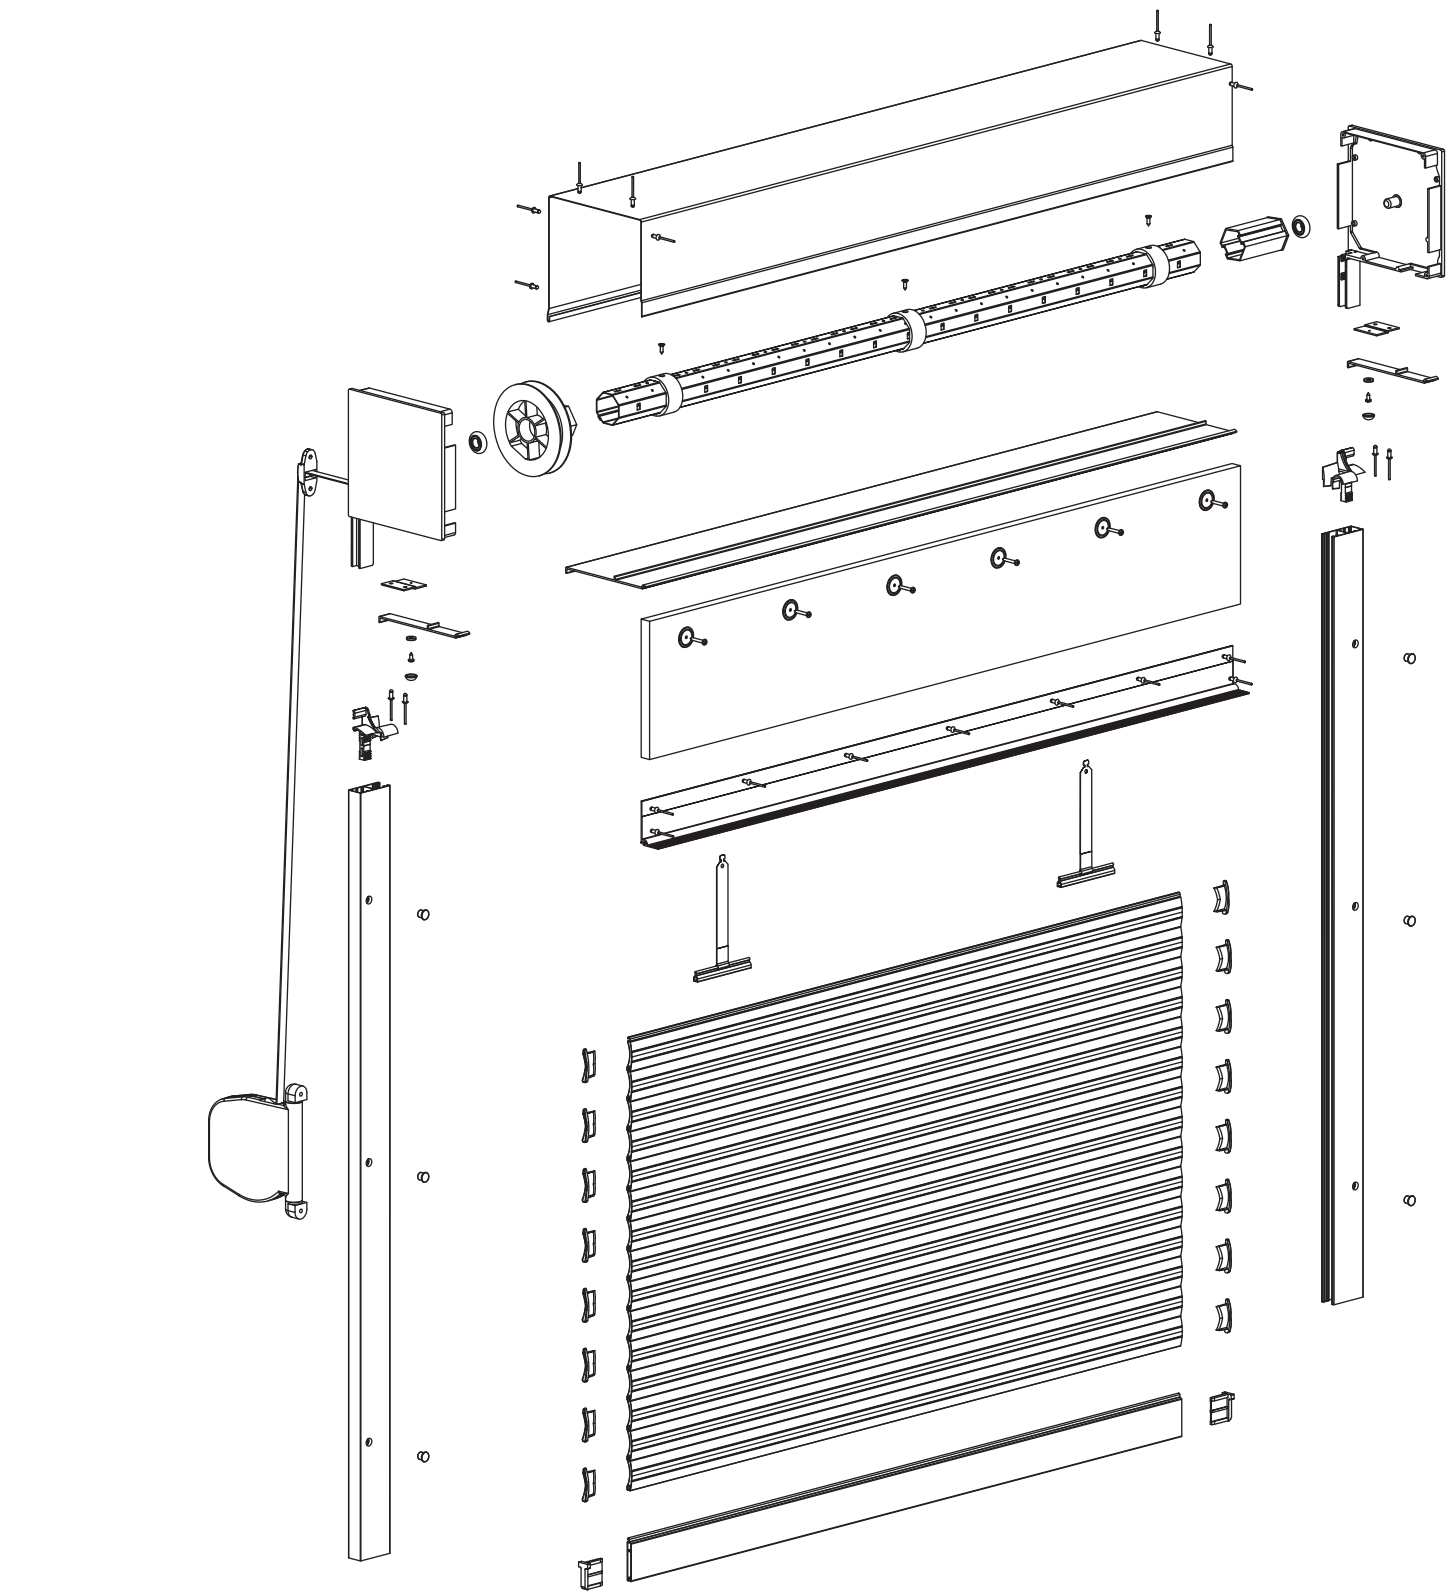


PROFILE / PROFILES / PROFILE

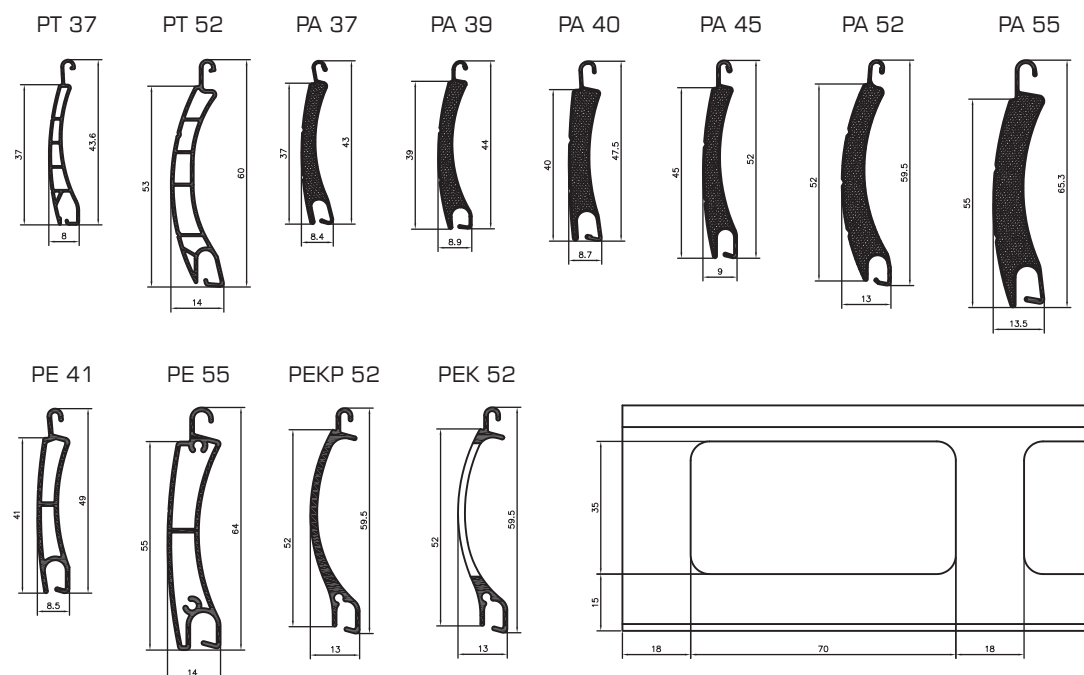

LISTWY DOLNE / ENDSLATS / ENDSTÄBE

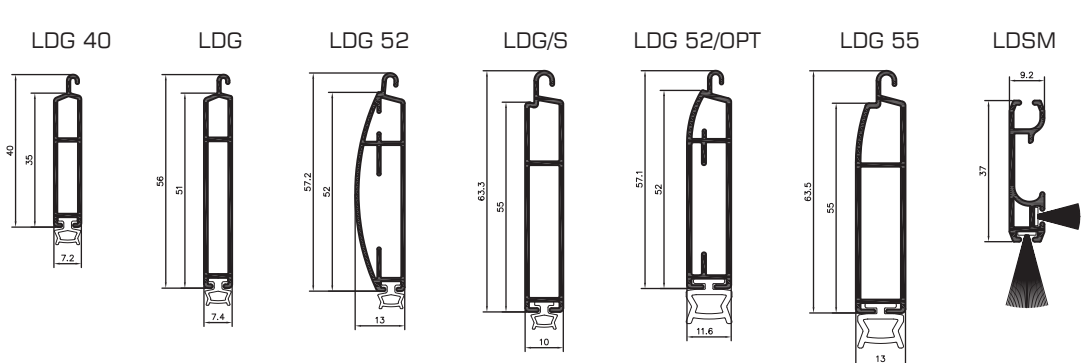

SKRZYŃKI / SHUTTER BOXES / KÄSTEN

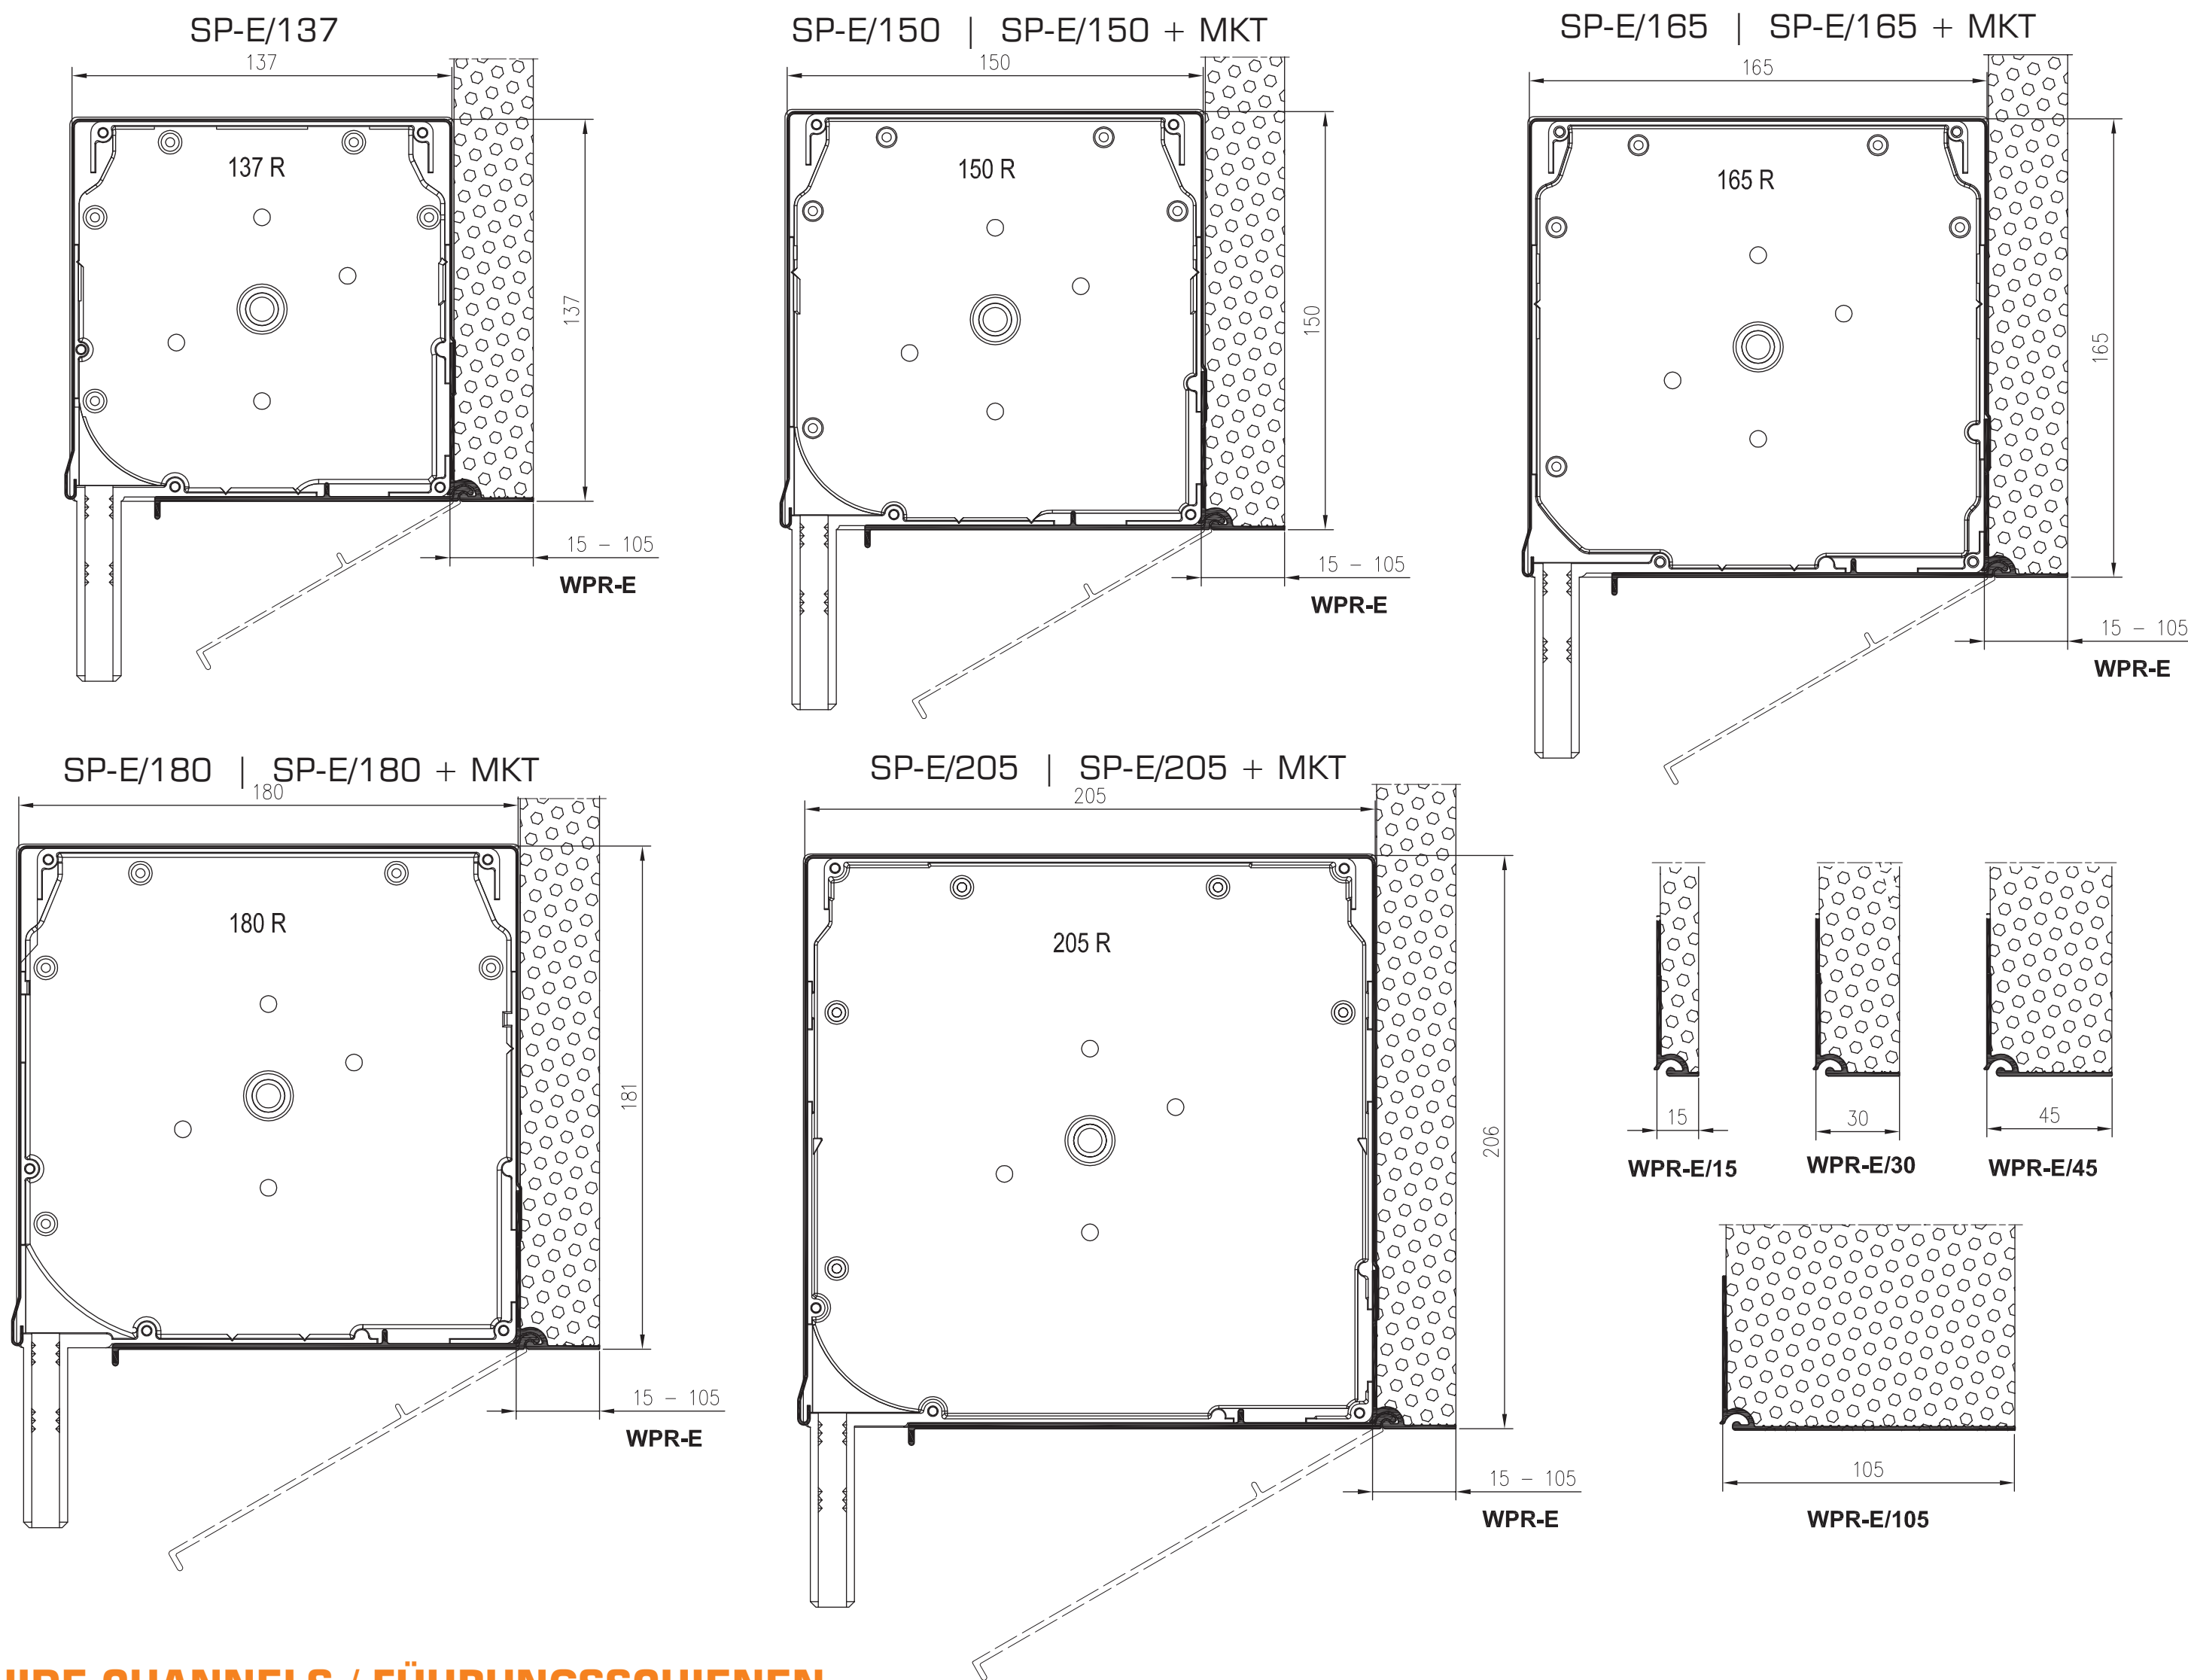

PROWADNICE / GUIDE CHANNELS / FÜHRUNGSSCHIENEN

